




1 ELEVATOR FIRST FLOOR PLAN
SCALE: 1/2" = 1'-0"

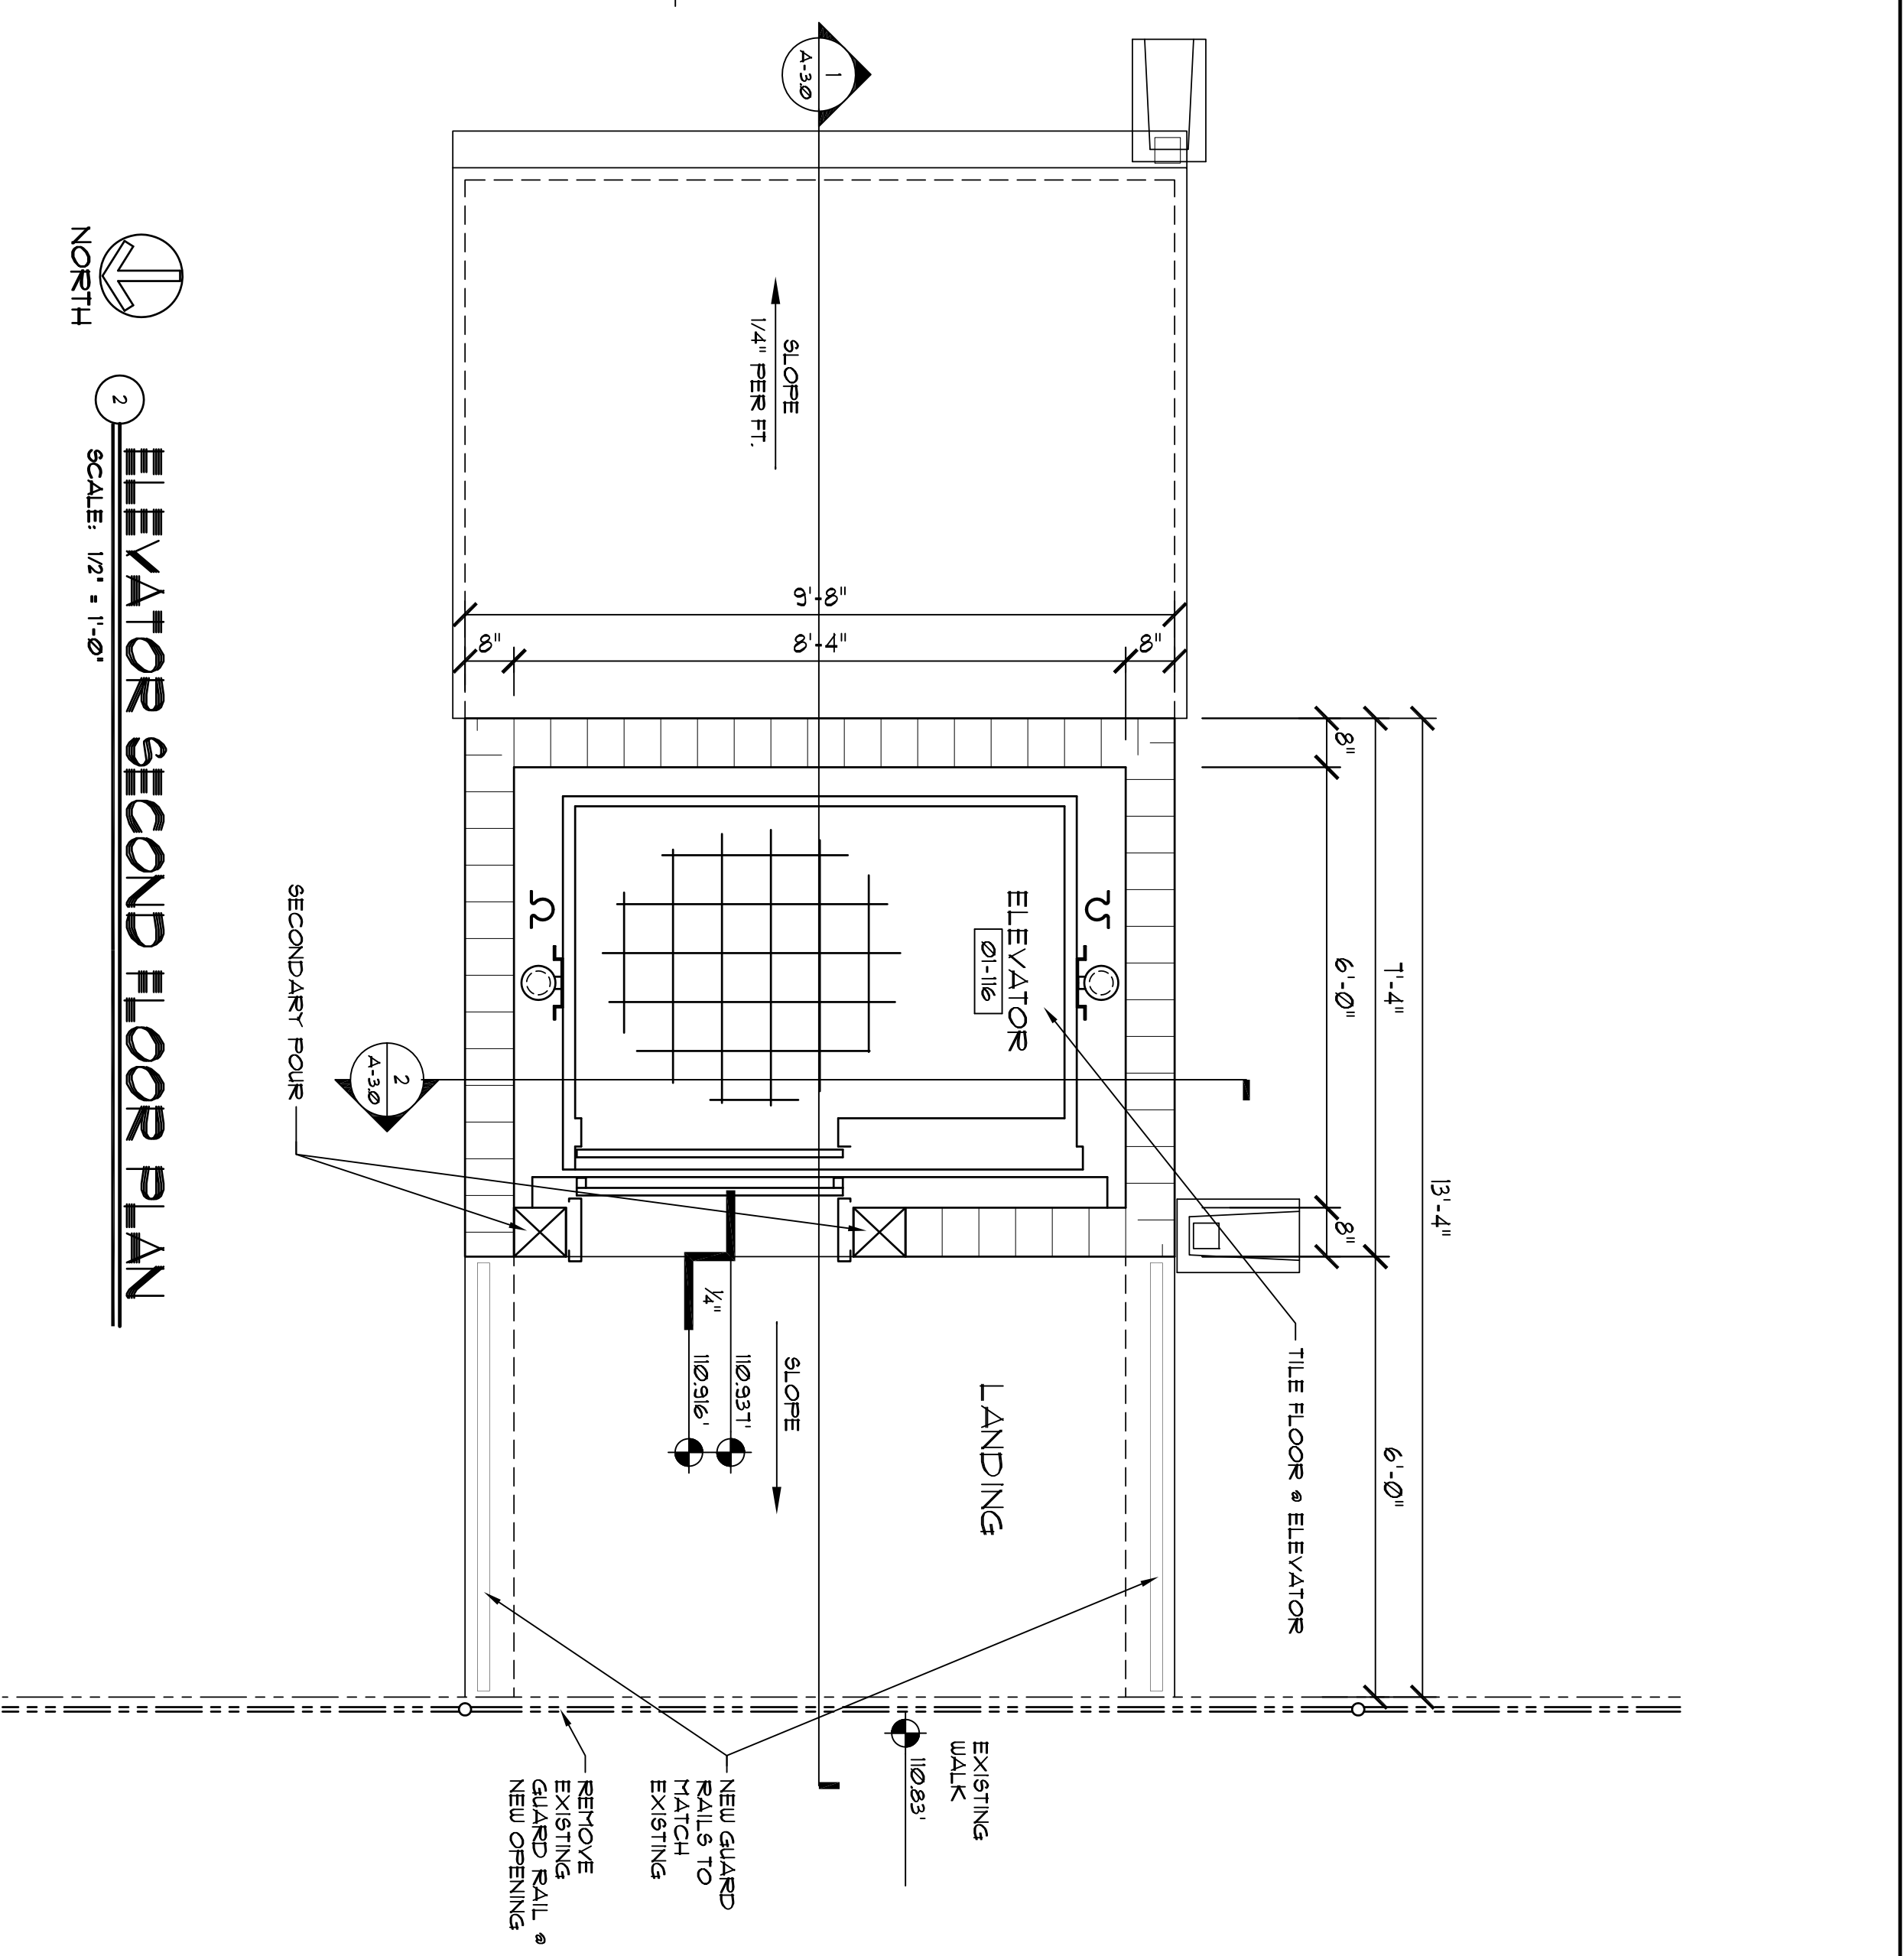


2 ELEVATOR SECOND FLOOR PLAN
SCALE: 1/2" = 1'-0"

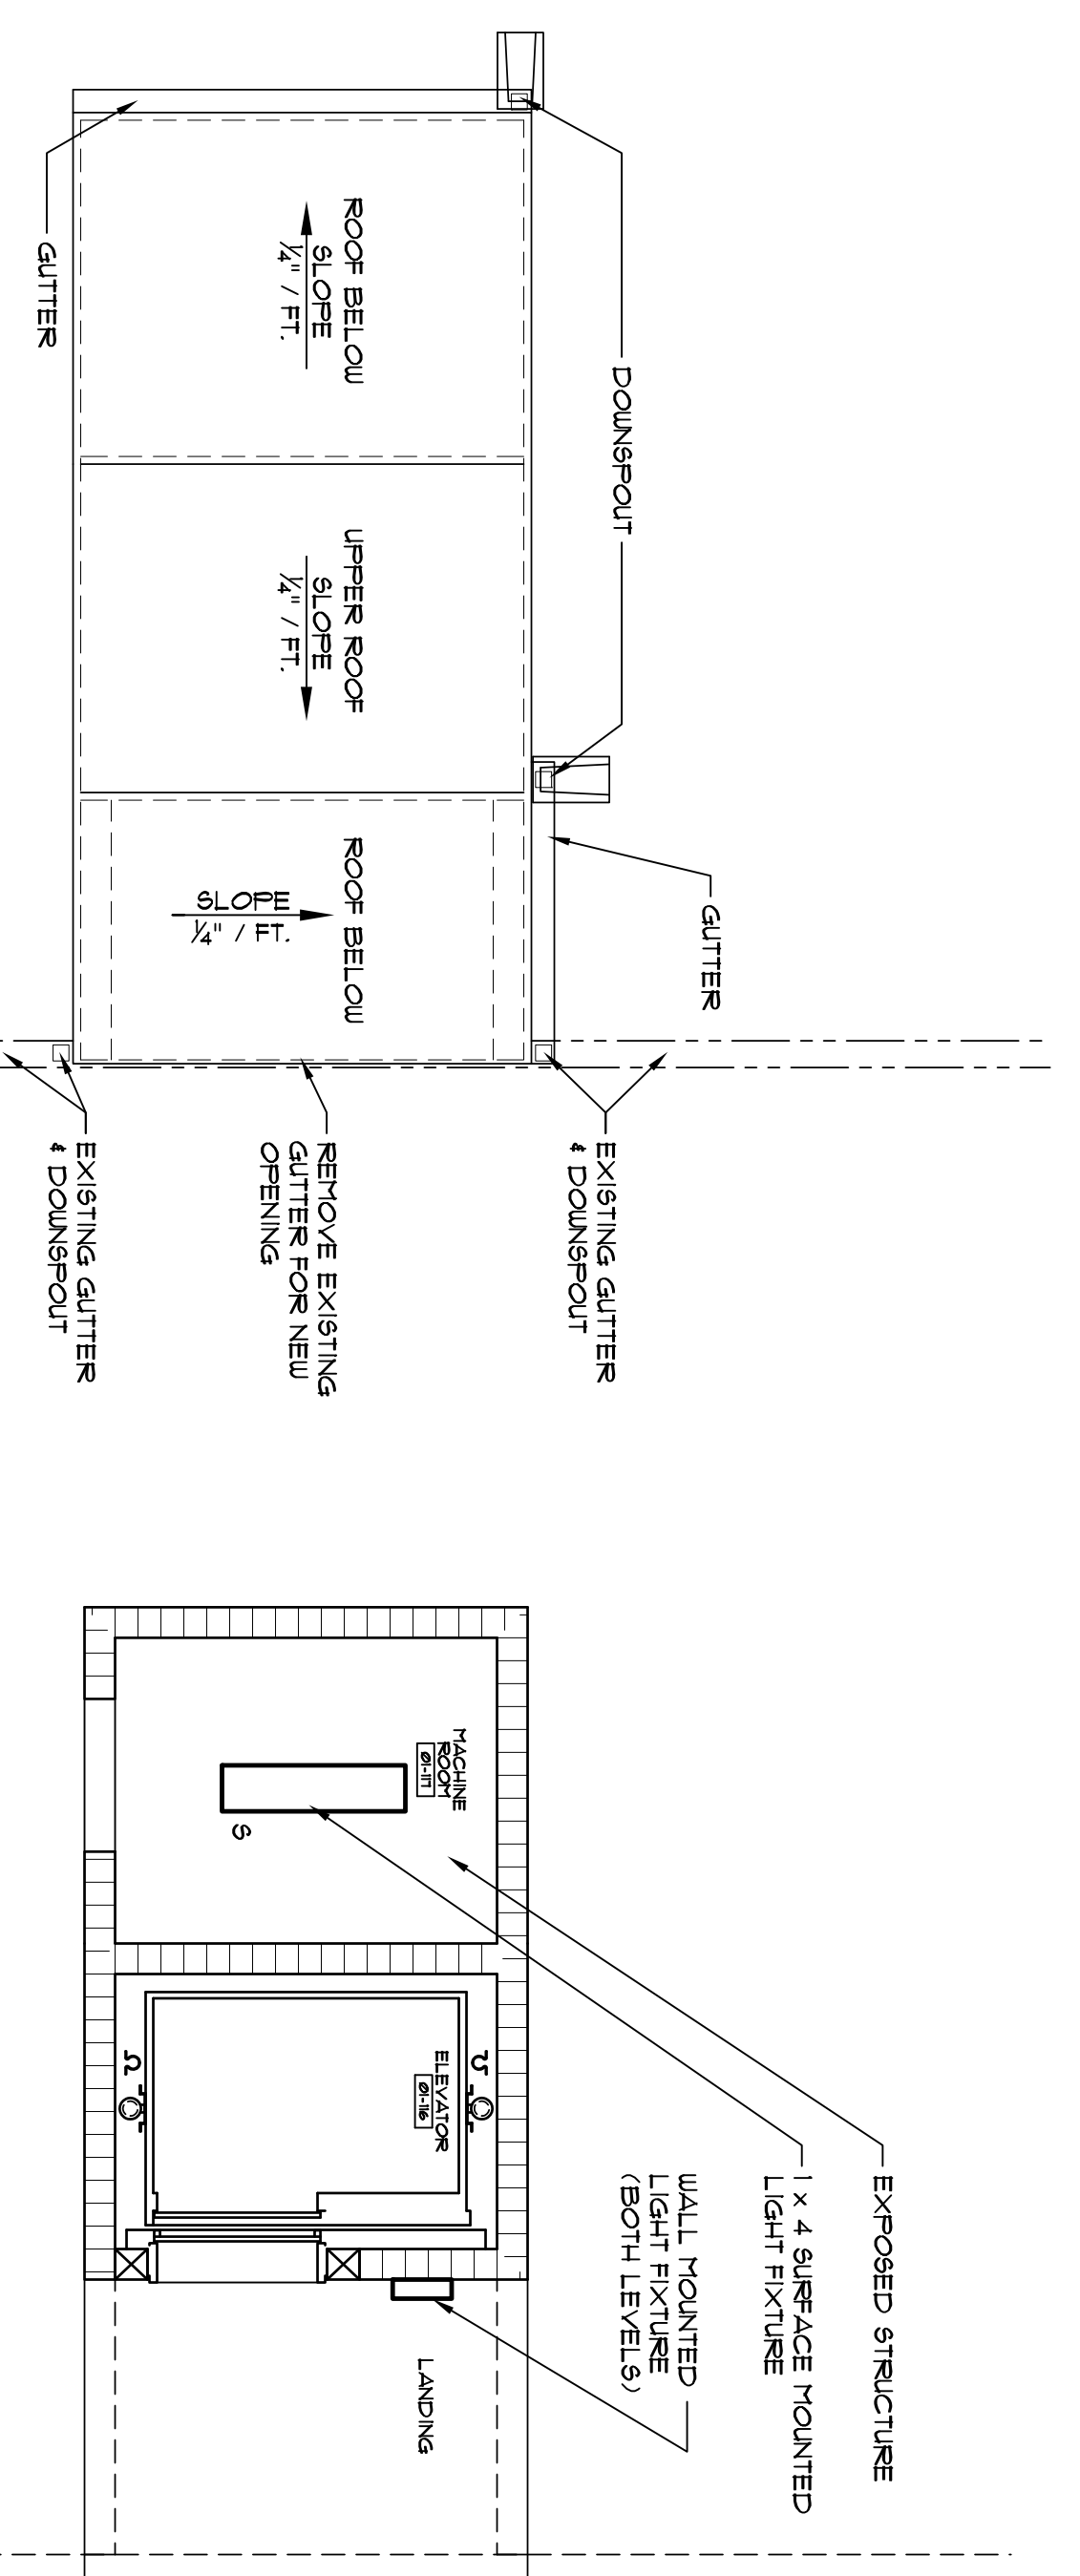

3 ELEVATOR ROOF PLAN
SCALE: 1/4" = 1'-0"

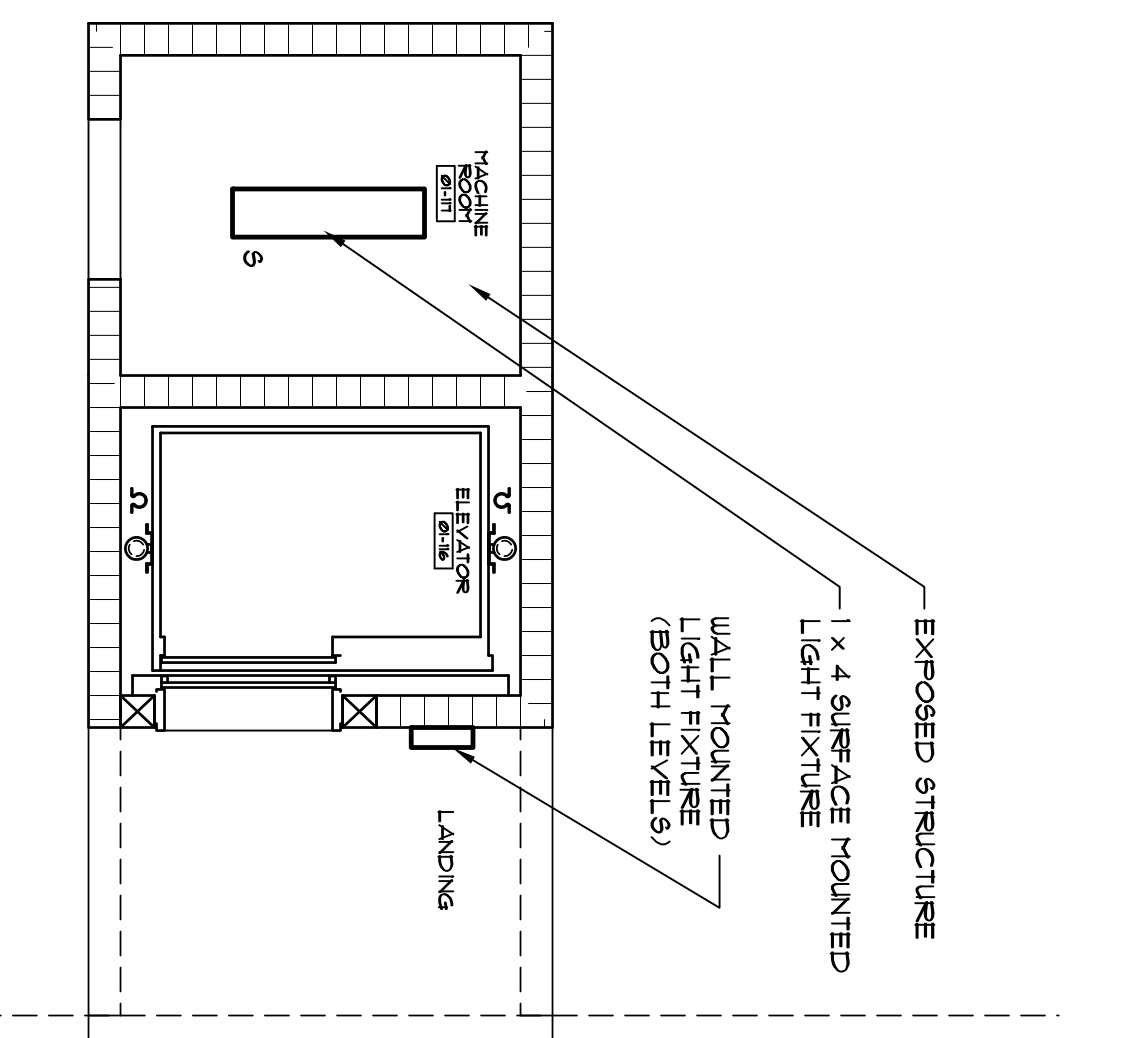

4 FIRST FLOOR REFLECTED CEILING PLAN
SCALE: 1/4" = 1'-0"

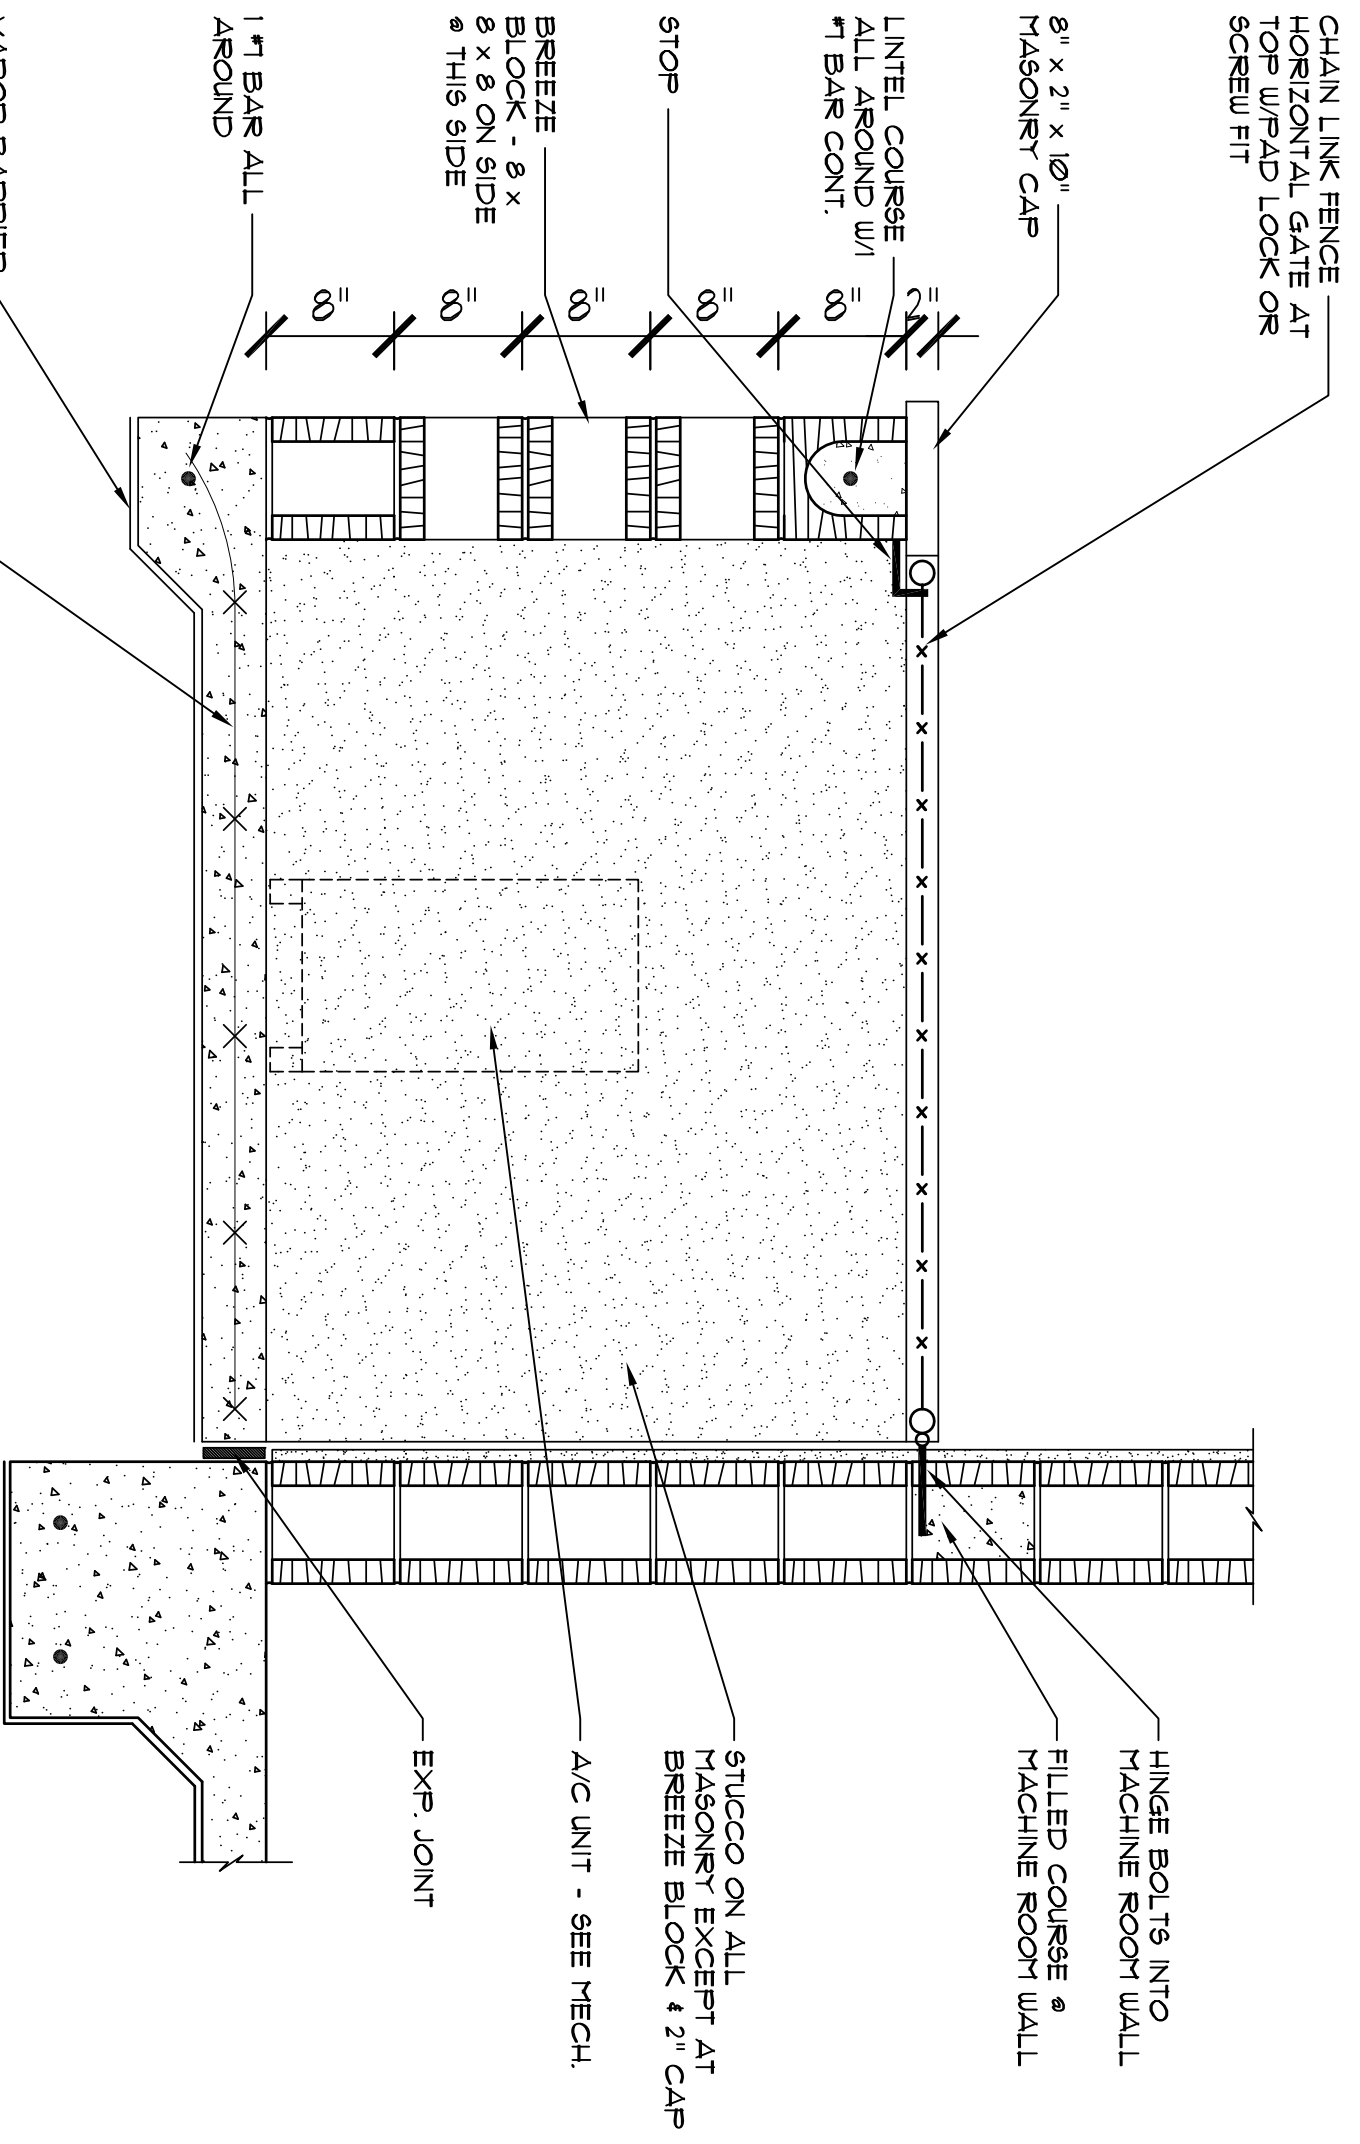

5 LOW WALL DETAIL
SCALE: 1" = 1'-0"

LEGEND

- LINE TYPE COMPOUND INDICATES EXISTING FEATURE
- INDICATES NEW MASONRY WALL

GENERAL NOTES

1. VERIFY ACTUAL DIMENSIONS & CONDITIONS IN FIELD AND NOTIFY ARCHITECT OF ANY PERTINENT DISCREPANCIES
2. CONFIRM ALL REMOVAL WORK WITH REMOVAL PLANS (ARCHITECTURAL, MECHANICAL, & ELECTRICAL)

PLAN NOTES

1. ALL DETAILS AND SECTIONS SHOWN ON THE DRAWINGS ARE INTENDED TO BE TYPICAL AND SHALL BE CONSIDERED TO APPLY TO ANY SIMILAR SITUATION ELSEWHERE ON THE PROJECT, EXCEPT WHERE A DIFFERENT DETAIL IS SHOWN.

FINISH SCHEDULE

ROOM #	BASE	FLOOR	WALLS	CEILING
MACHINE ROOM	BP	CP	BP	EP
ELEVATOR	BM	T	BM	BM

MATERIALS

- T = TILE
- CP = CONCRETE (PAINTED)
- BP = BLOCK (PAINTED)
- DP = DRYWALL (PAINTED)
- BM = BY MANUFACTURER
- EP = EXPOSED STRUCTURE (PAINTED)

REVISIONS & UPDATES

NO.	DATE	DESCRIPTION
1	05/28/20	ISSUED FOR PERMIT & CONSTRUCTION
2	05/21/20	ISSUED FOR PRICING

NEW ELEVATOR
EDGEWOOD JUNIOR/SENIOR HIGH SCHOOL
MERRITT ISLAND
ELEVATOR PLAN
FLORIDA

Drawn: JDA
Checked: JZ
Approved: JZ

JOAN C. ZWICK, P.A.
FL. REG. ARCH. 0095271
Job No. 821700013
A10

ARCHITECTS IN ASSOCIATION ROOD & ZWICK, INC.
800 FLORIDA AVENUE SUITE 202 COCOA, FLORIDA 32822 TELEPHONE (823) 651-8088

2010 ARCHITECTS IN ASSOCIATION ROOD AND ZWICK, INC.