


1 DETAIL 1 CONNECTION TO EXISTING ROOF
SCALE: 6" = 1'-0"

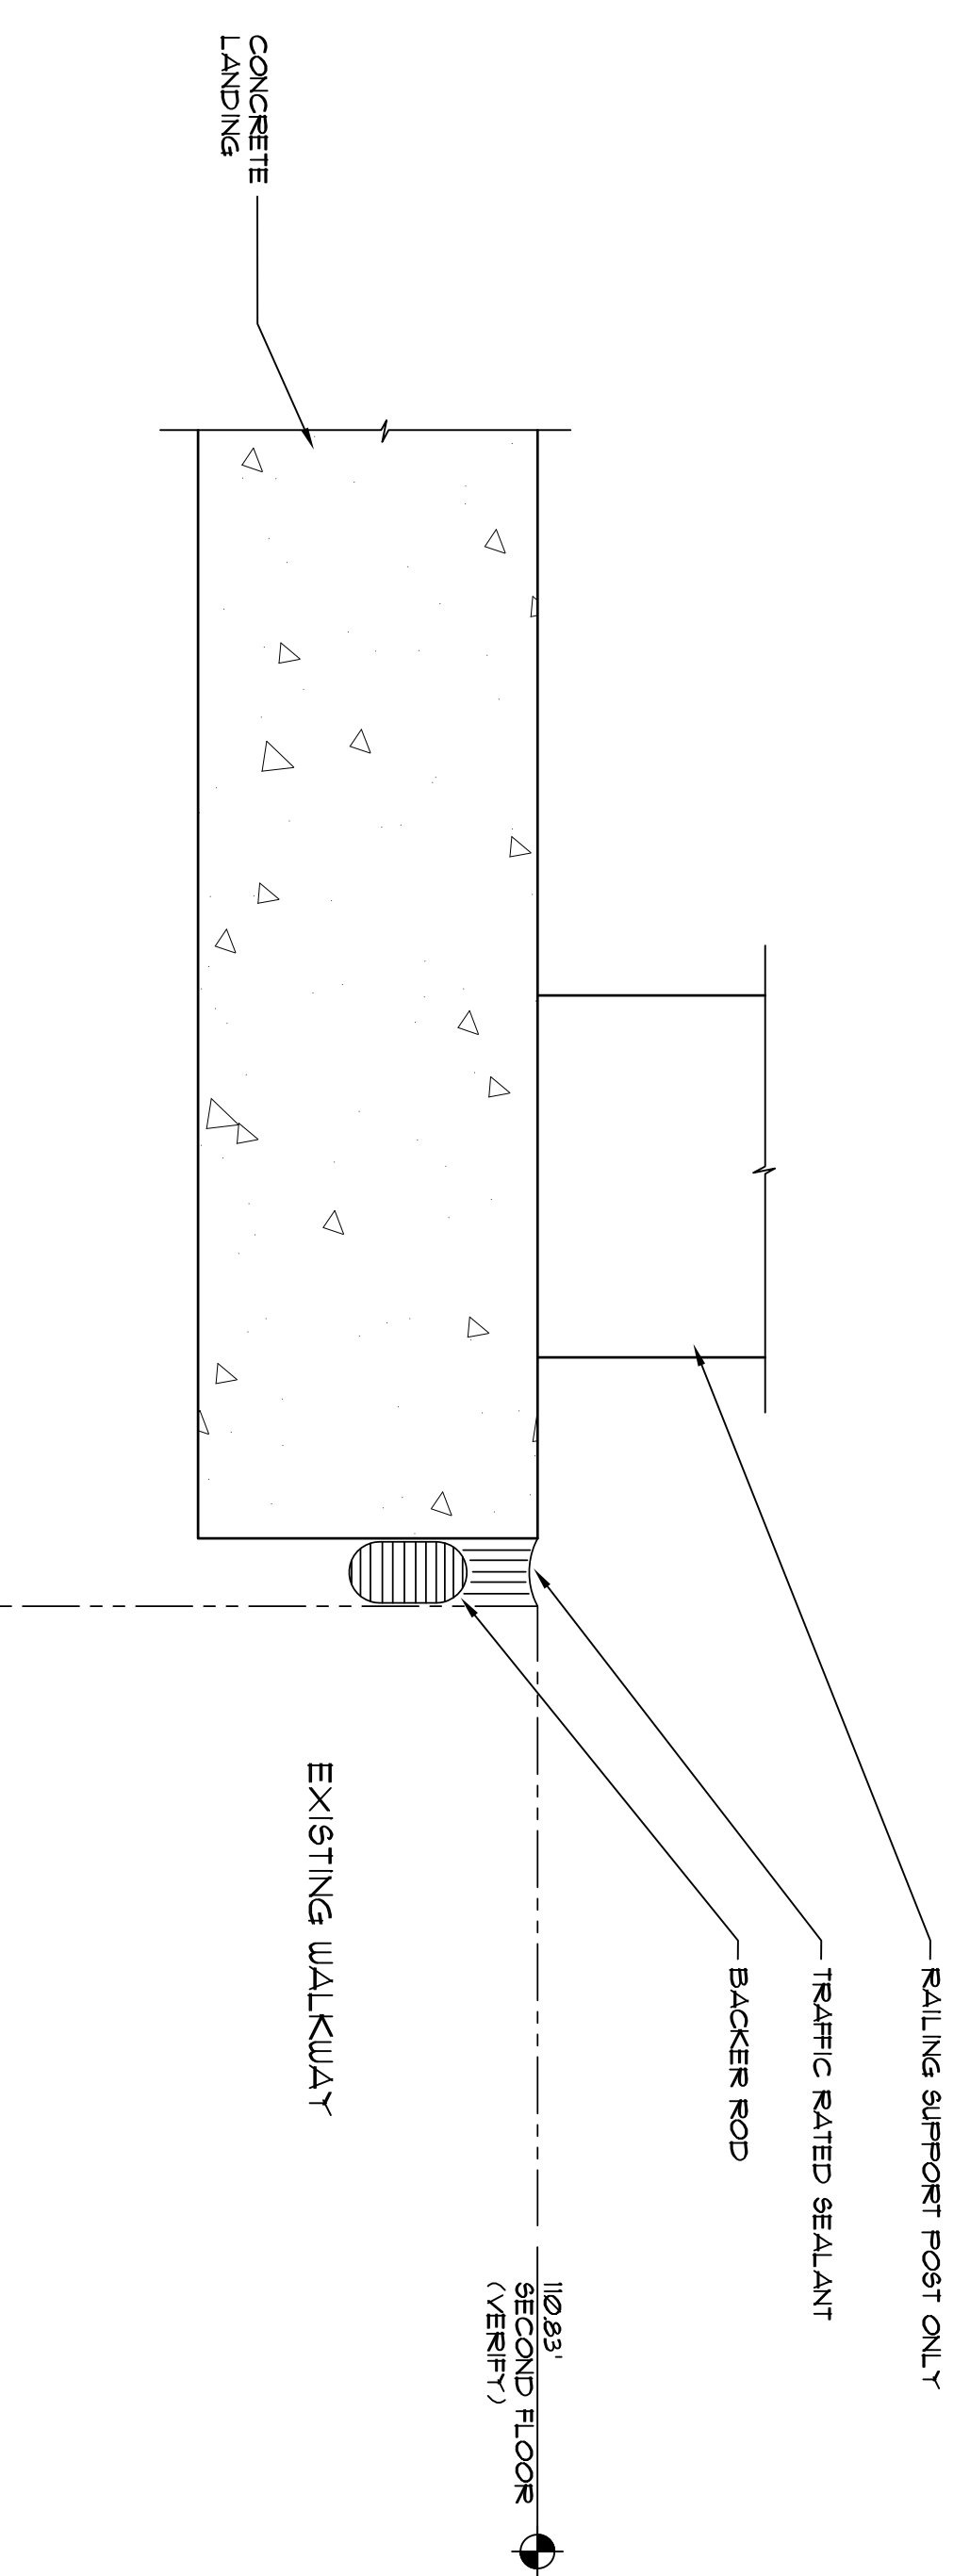

2 DETAIL 2 LANDING TO EXISTING WALKWAY
SCALE: 6" = 1'-0"

PLAN NOTE
1. ALL DETAILS AND SECTIONS SHOWN ON THE DRAWINGS ARE INTENDED TO BE TYPICAL AND SHALL BE CONSIDERED TO APPLY TO ANY SIMILAR SITUATION UNLESSHOWN ON THE PROJECT EXCEPT WHERE A DIFFERENT DETAIL IS SHOWN.

REVISIONS & UPDATES

1	05/28/10	ISSUED FOR PERMIT & CONSTRUCTION
	05/21/10	ISSUED FOR PRICING

NEW ELEVATOR
EDGEWOOD JUNIOR/SENIOR HIGH SCHOOL
FLORIDA
HERRITT ISLAND
DETAILS

JOHN C. ZWICK, P.A.
FL. REG. ARCH. 0095271
44-000568
JOB NO. FZ170013
A3.1

ARCHITECTS IN ASSOCIATION ROOD & ZWICK, INC.
800 FLORIDA AVENUE SUITE 202 COCOA, FLORIDA 32822 TELEPHONE (823) 651-8038

SCALE NOTED ON DRAWINGS REPRESENTS 24" x 36" SIZE SHEETS OF PAPER
2010 ARCHITECTS IN ASSOCIATION ROOD AND ZWICK, INC.